





FRONT ELEVATION

SCALE: 1/4"=1'-0"

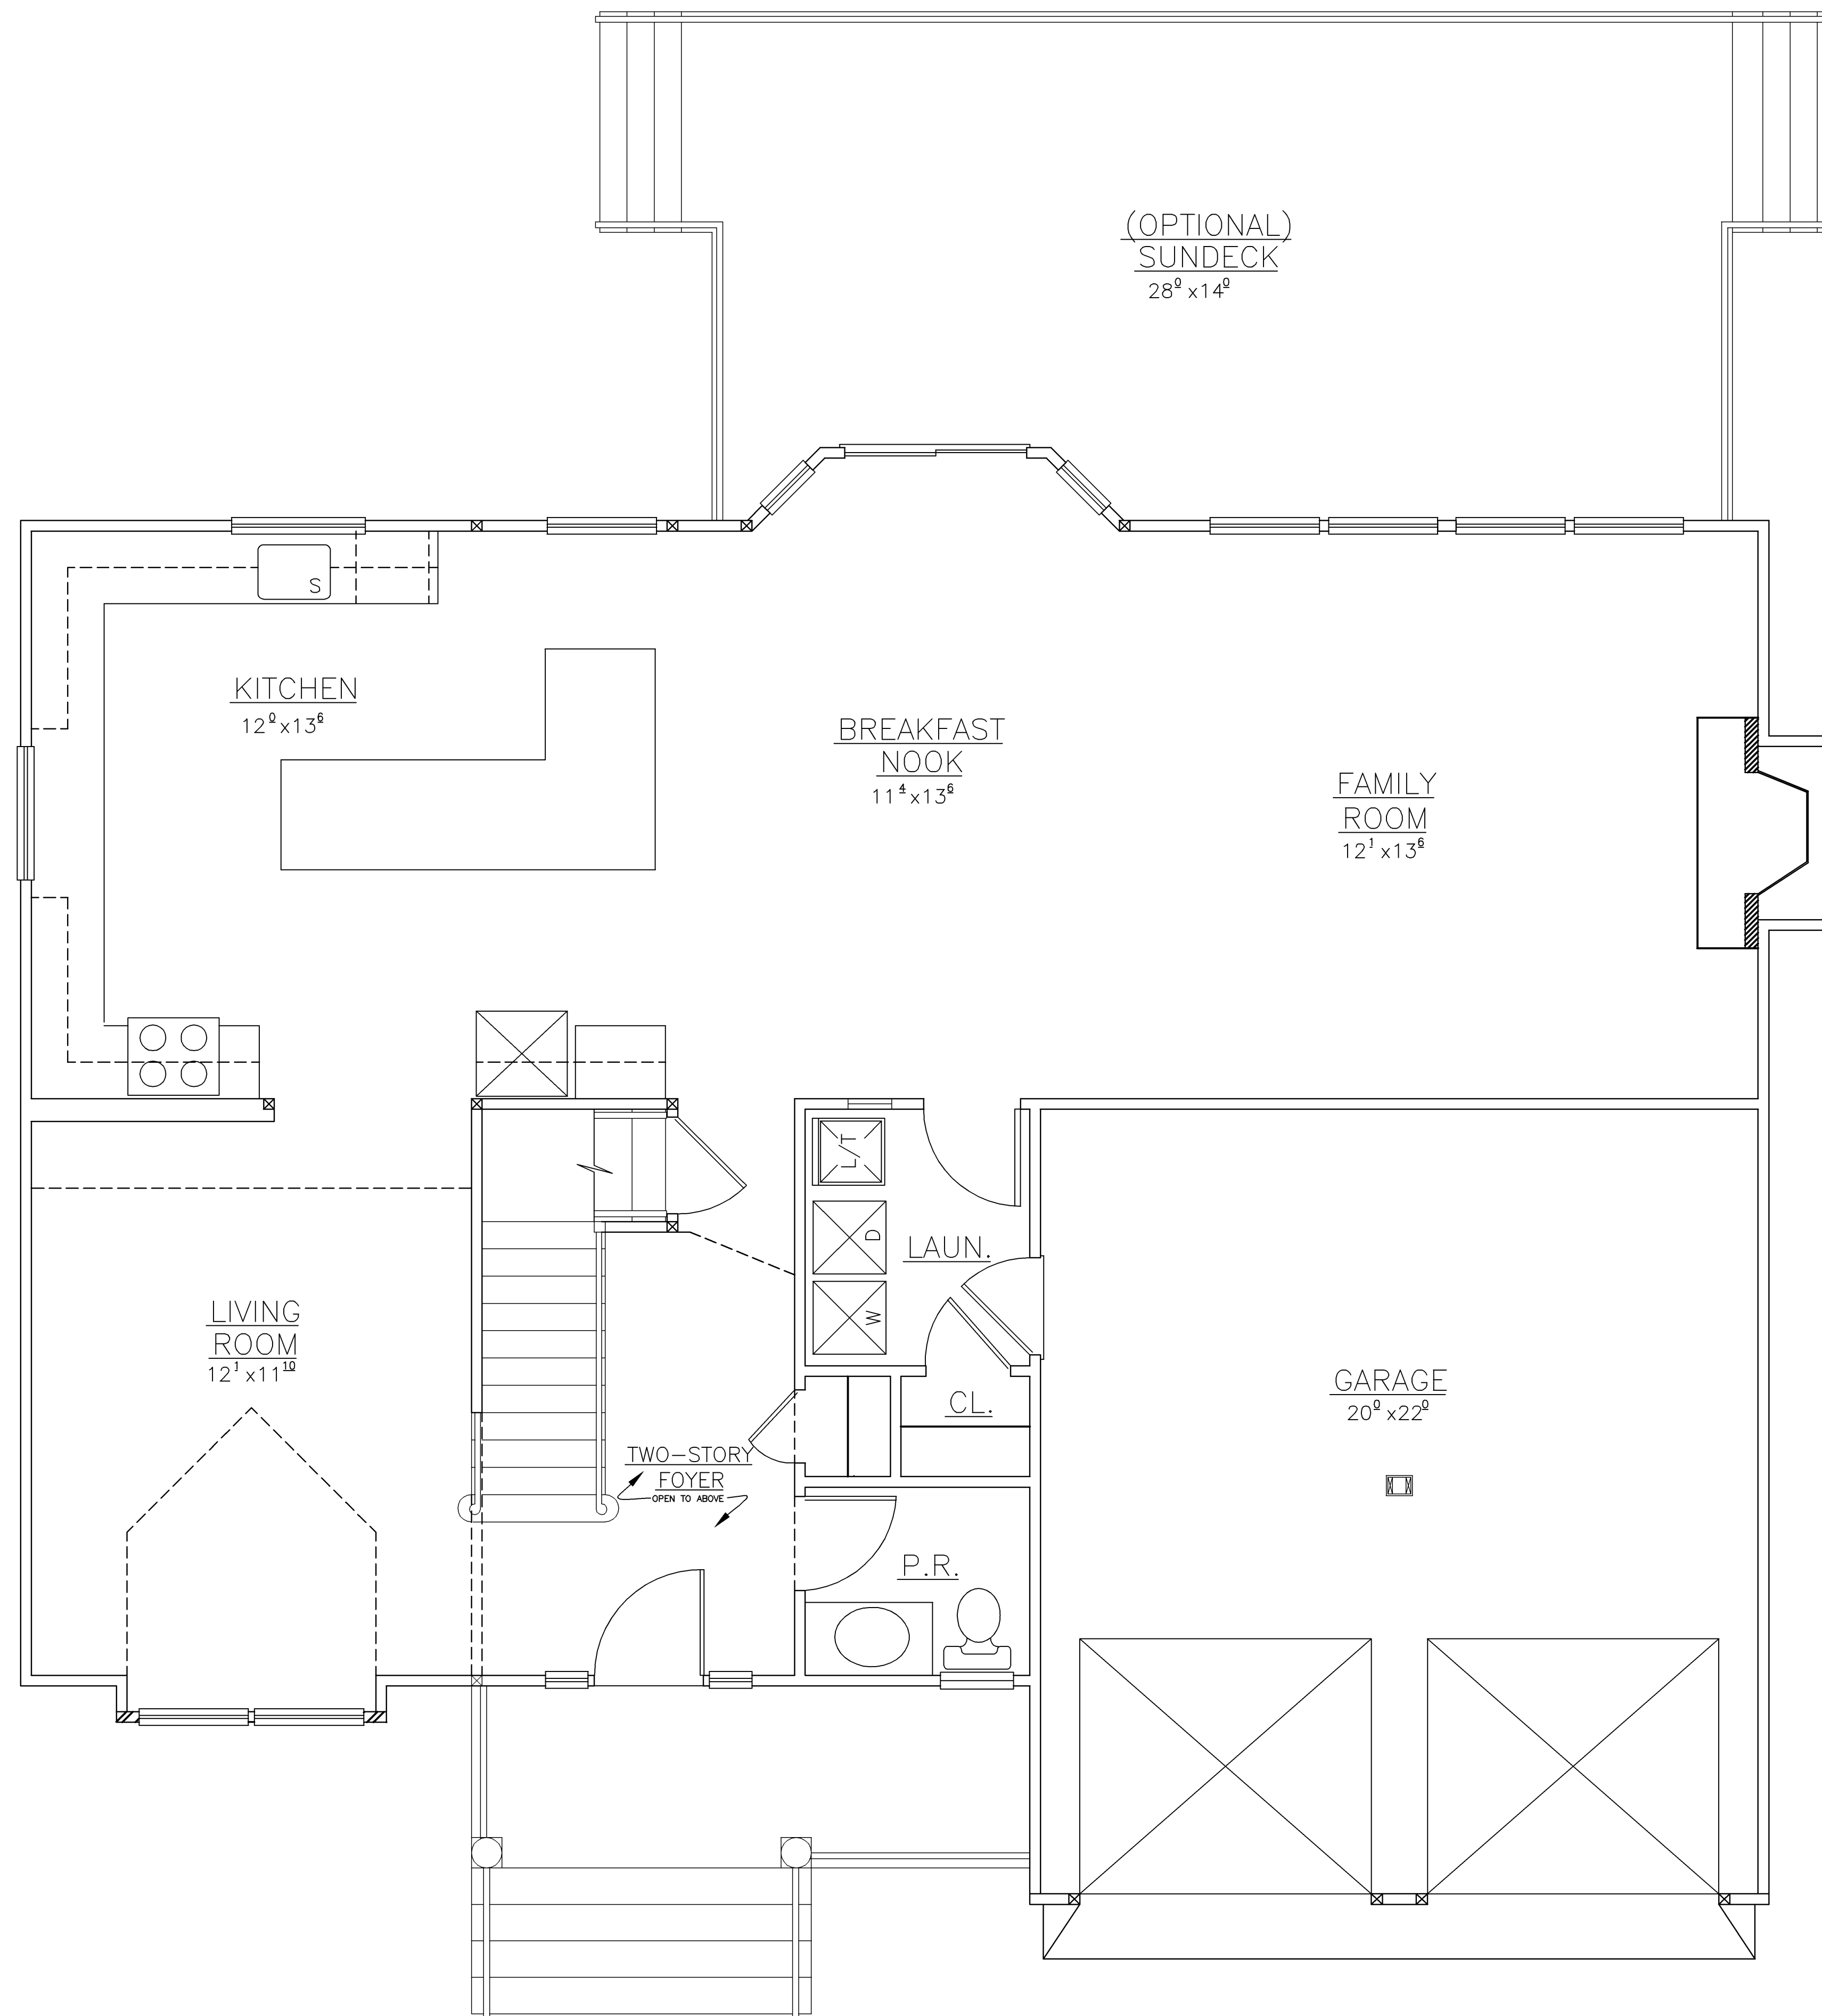

FIRST FLOOR PLAN

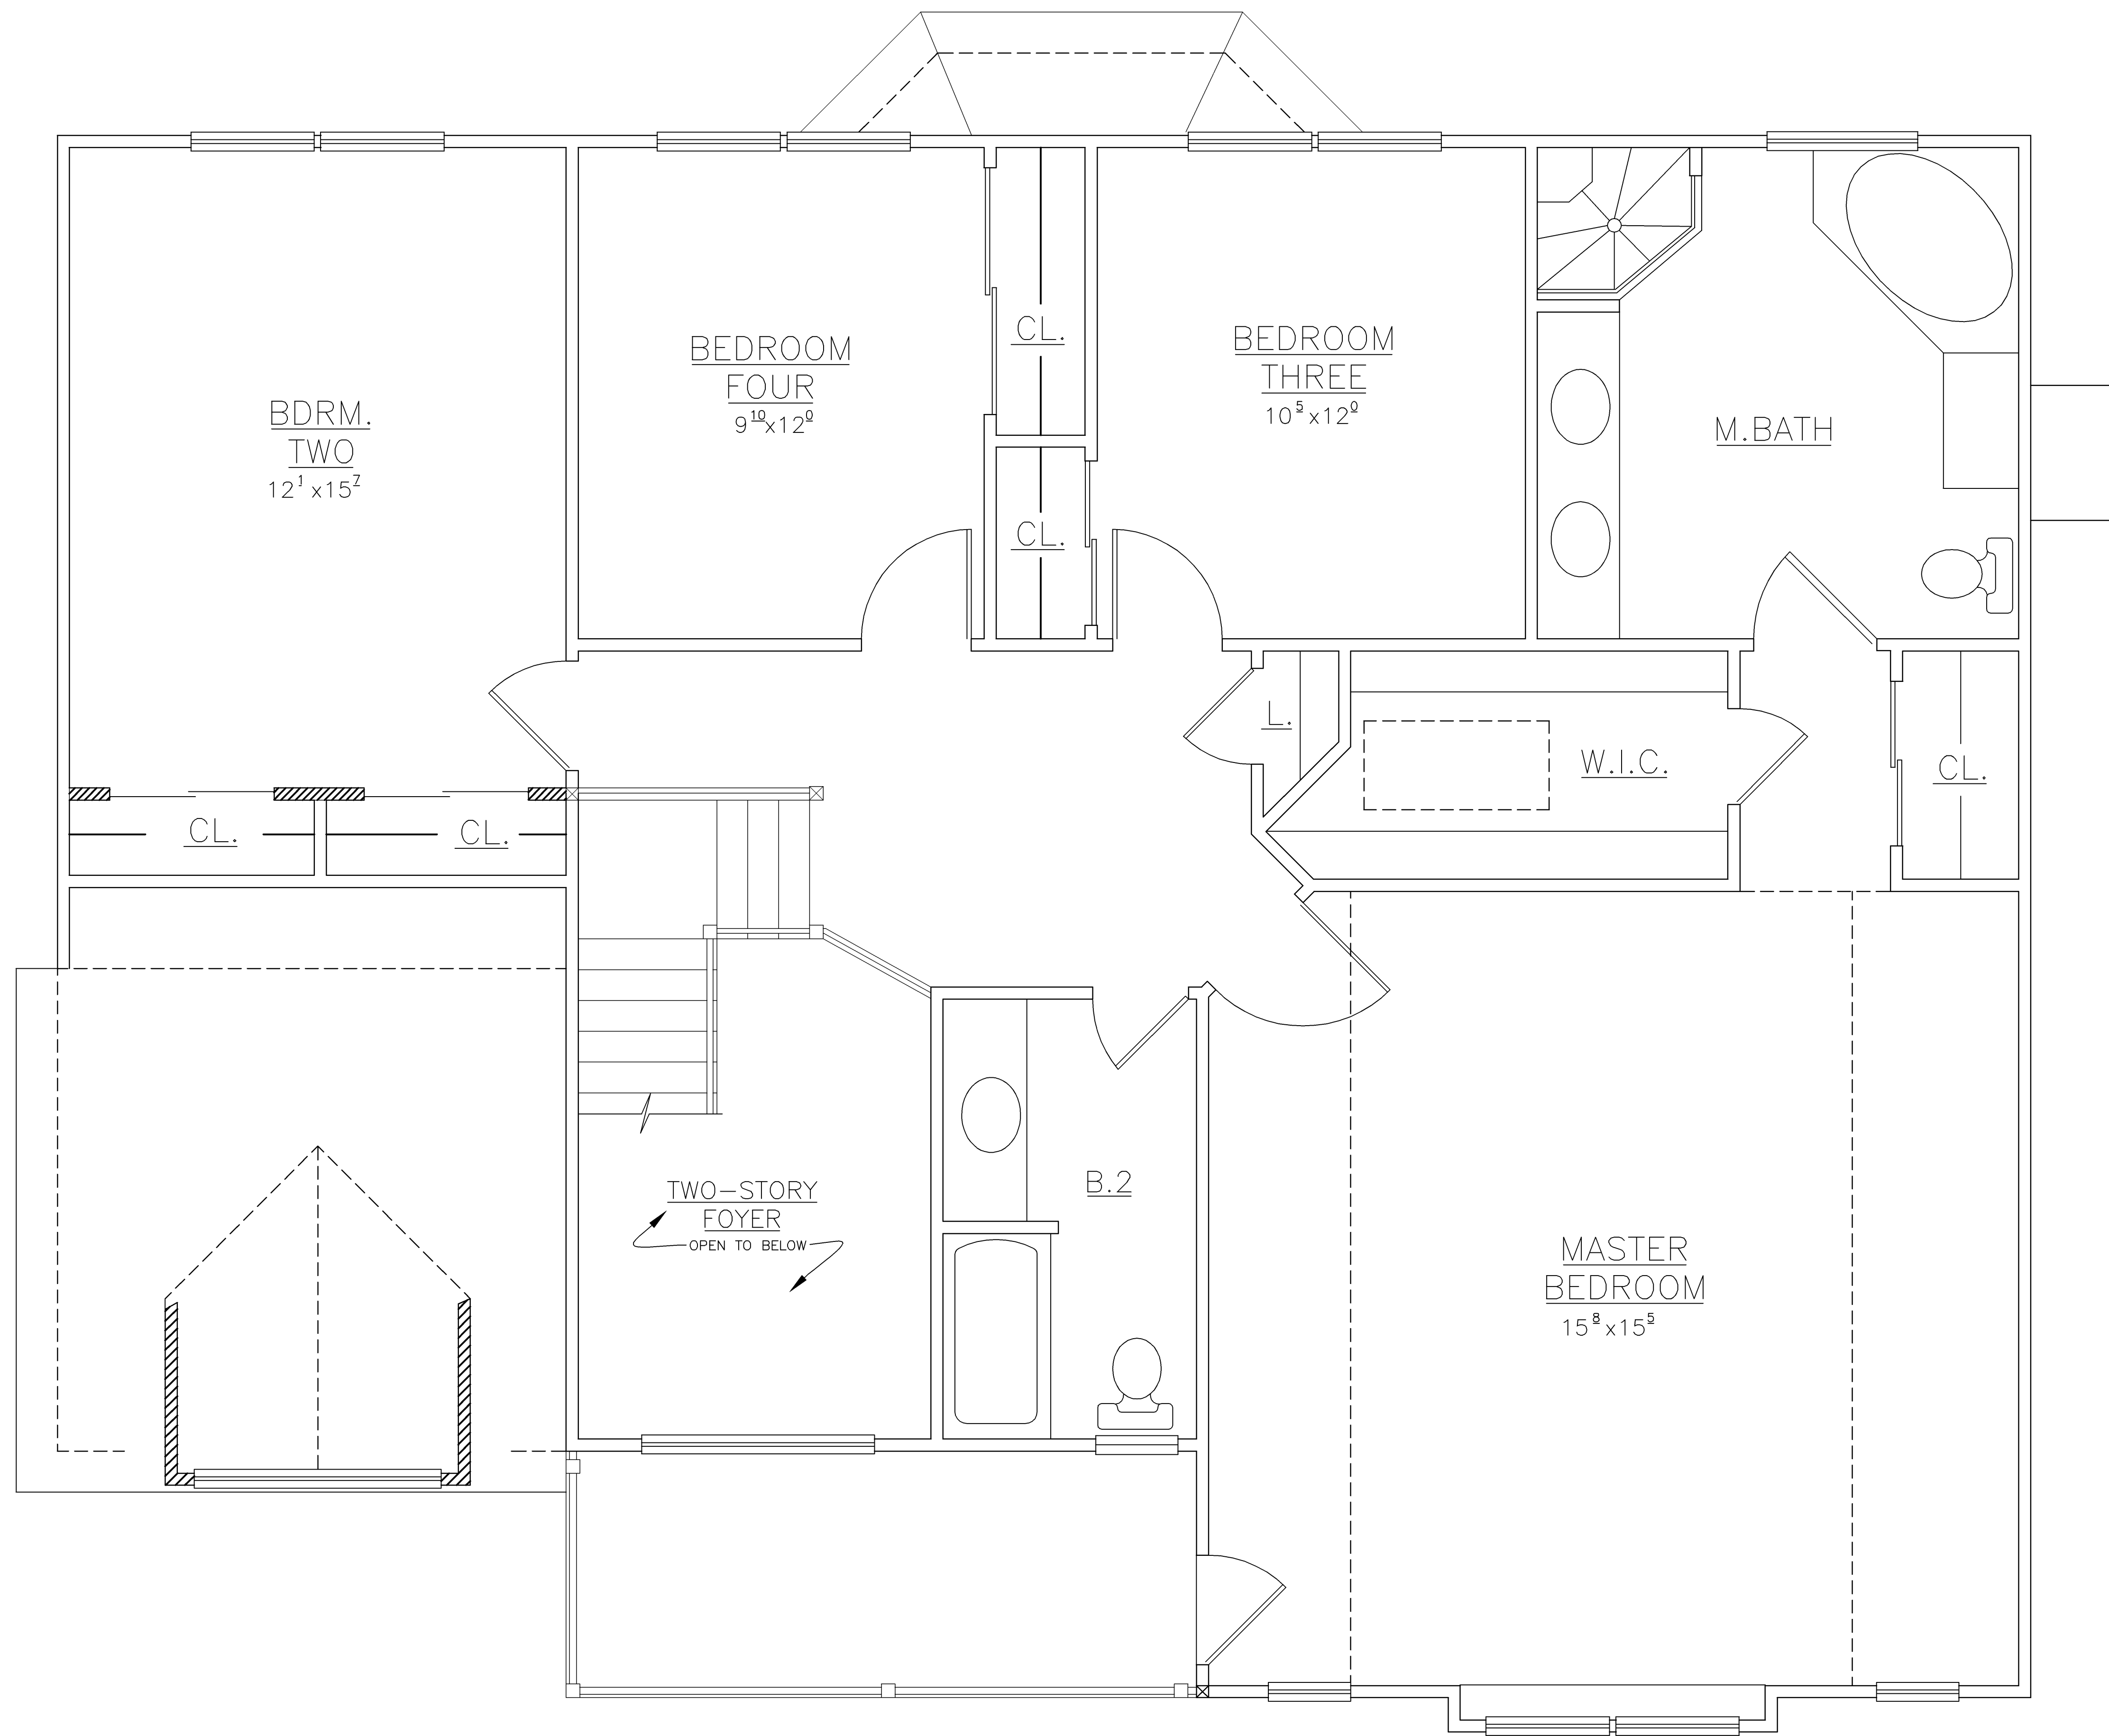

SECOND FLOOR PLAN